


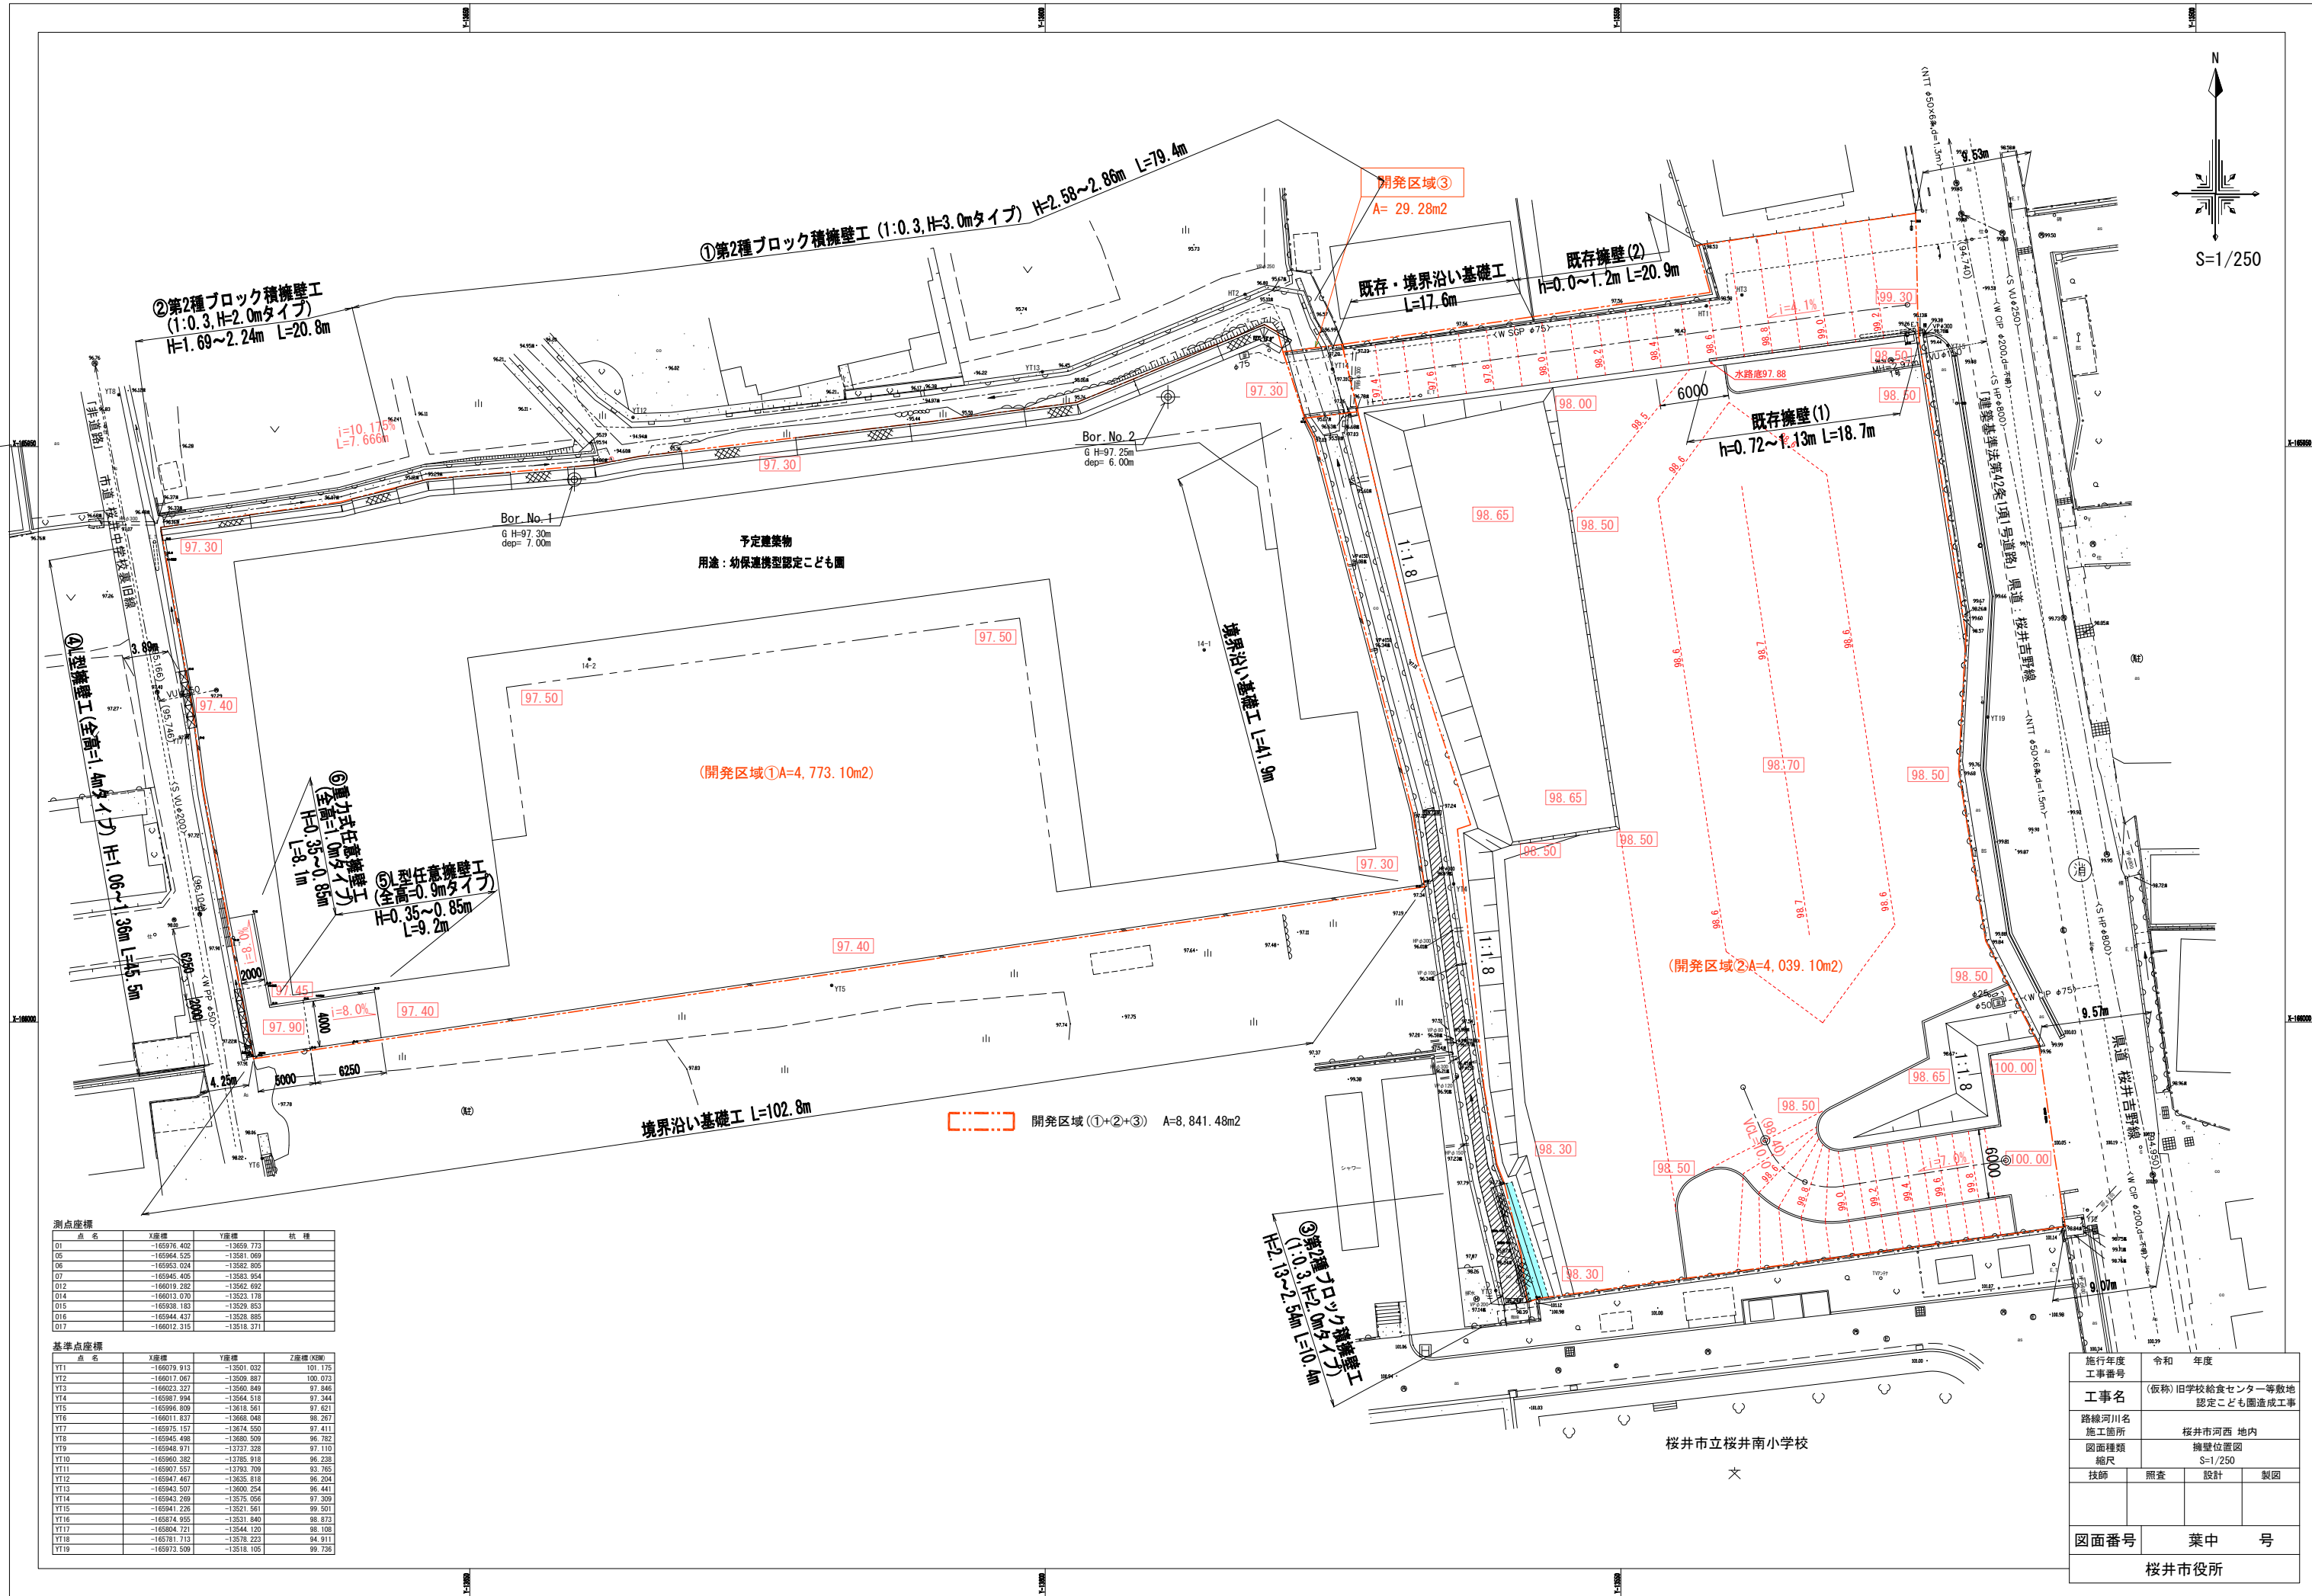

測点座標

点名	X座標	Y座標	杭種
01	-165976.402	-13659.773	
05	-165964.525	-13581.069	
06	-165953.024	-13582.005	
07	-165945.405	-13583.954	
012	-166010.282	-13562.692	
014	-166013.070	-13523.178	
015	-165928.183	-13529.853	
016	-165944.437	-13528.885	
017	-166012.315	-13518.371	

基準点座標

点名	X座標	Y座標	Z座標 (XBM)
YT1	-166079.913	-13501.032	101.175
YT2	-166017.067	-13509.887	100.073
YT3	-166023.327	-13560.849	97.846
YT4	-165987.994	-13564.518	97.344
YT5	-165986.609	-13518.541	97.621
YT6	-166011.837	-13668.048	98.267
YT7	-165976.157	-13674.550	97.411
YT8	-165945.498	-13680.509	96.782
YT9	-165949.971	-13737.328	97.110
YT10	-165960.382	-13785.918	96.238
YT11	-165907.557	-13793.709	93.765
YT12	-165947.467	-13635.818	96.204
YT13	-165943.507	-13600.254	96.441
YT14	-165943.209	-13575.066	97.309
YT15	-165941.226	-13521.561	99.501
YT16	-165874.955	-13531.840	98.873
YT17	-165804.721	-13544.120	98.108
YT18	-165781.713	-13578.223	94.911
YT19	-165973.509	-13518.105	99.730

施行年度 工事番号	令和 年度
工事名	(仮称)旧学校給食センター等敷地 認定こども園造成工事
路線河川名	
施工箇所	桜井市河西 地内
図面種類	擁壁位置図
縮尺	S=1/250
技師	照査 設計 製図
図面番号	葉中 号
桜井市役所	